
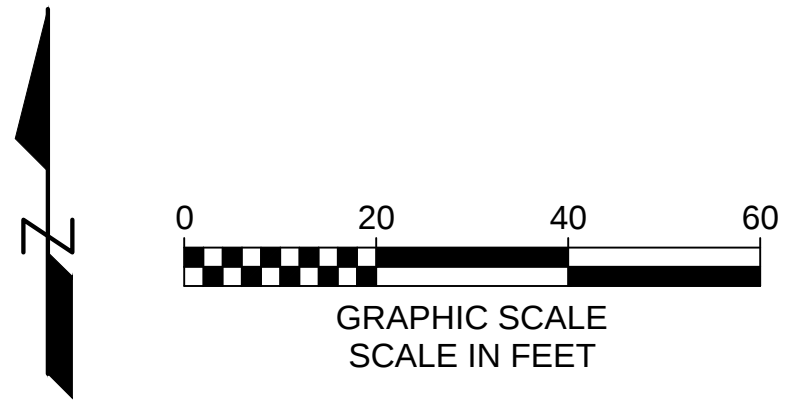
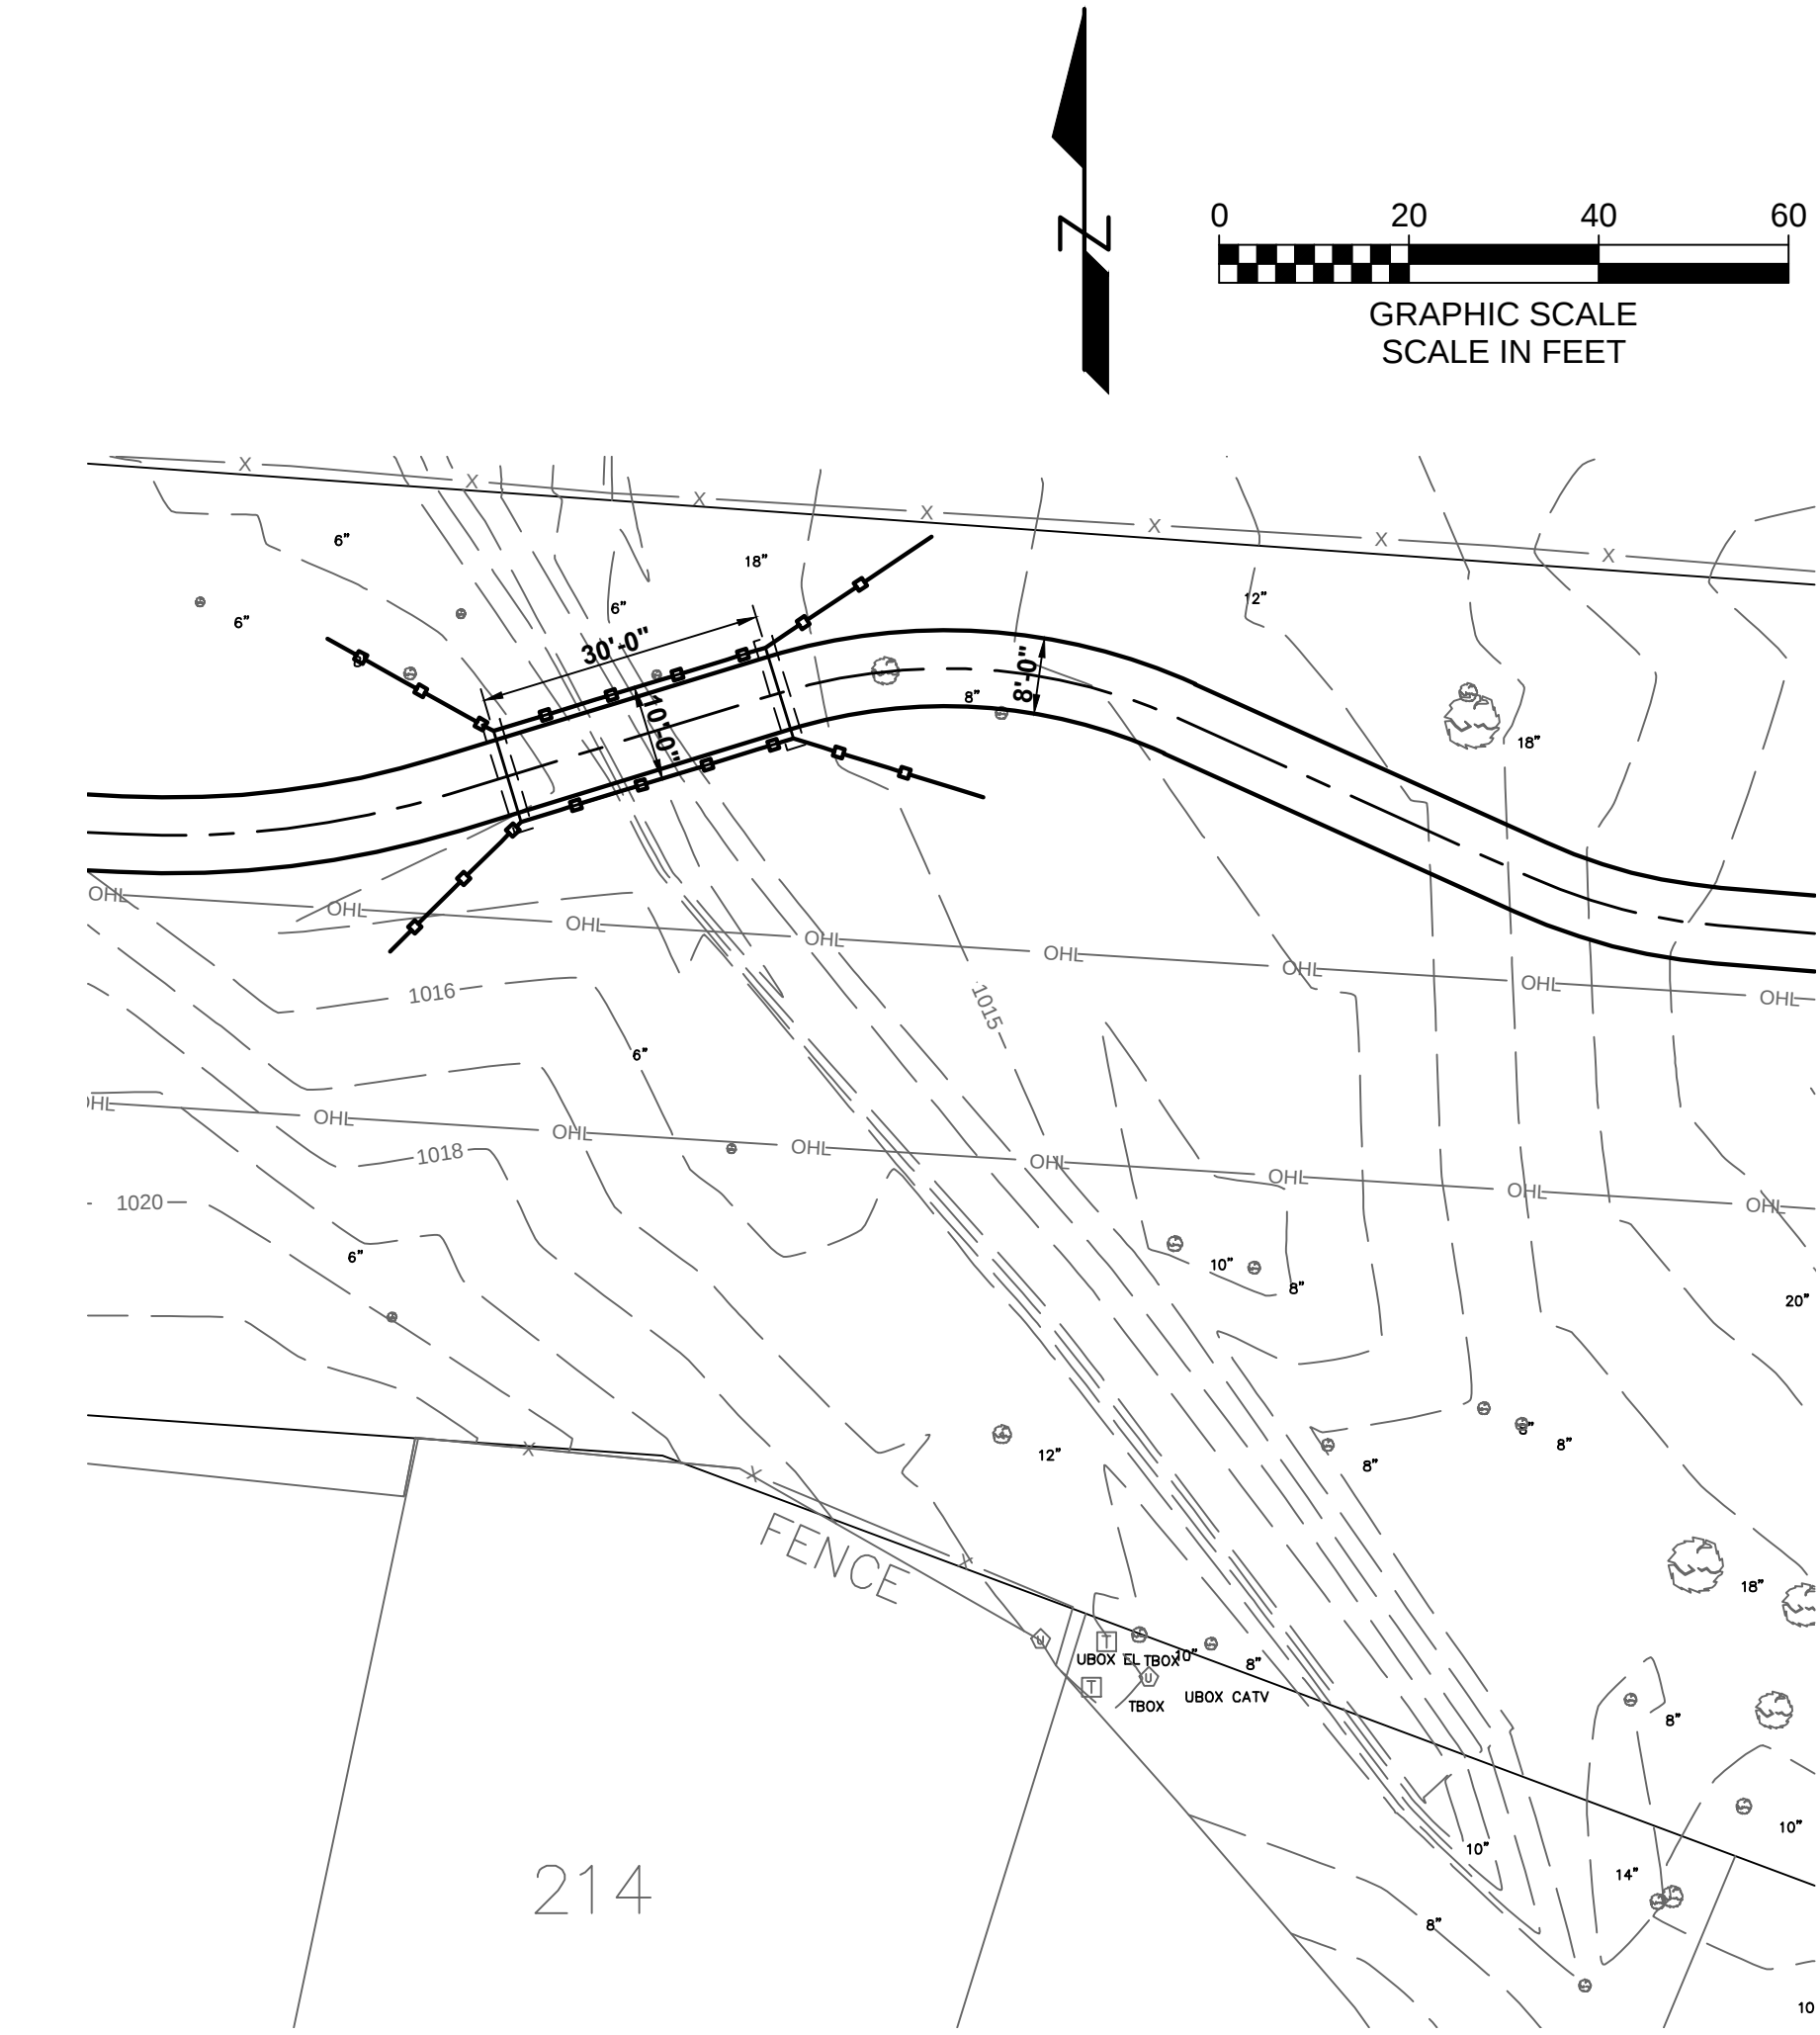
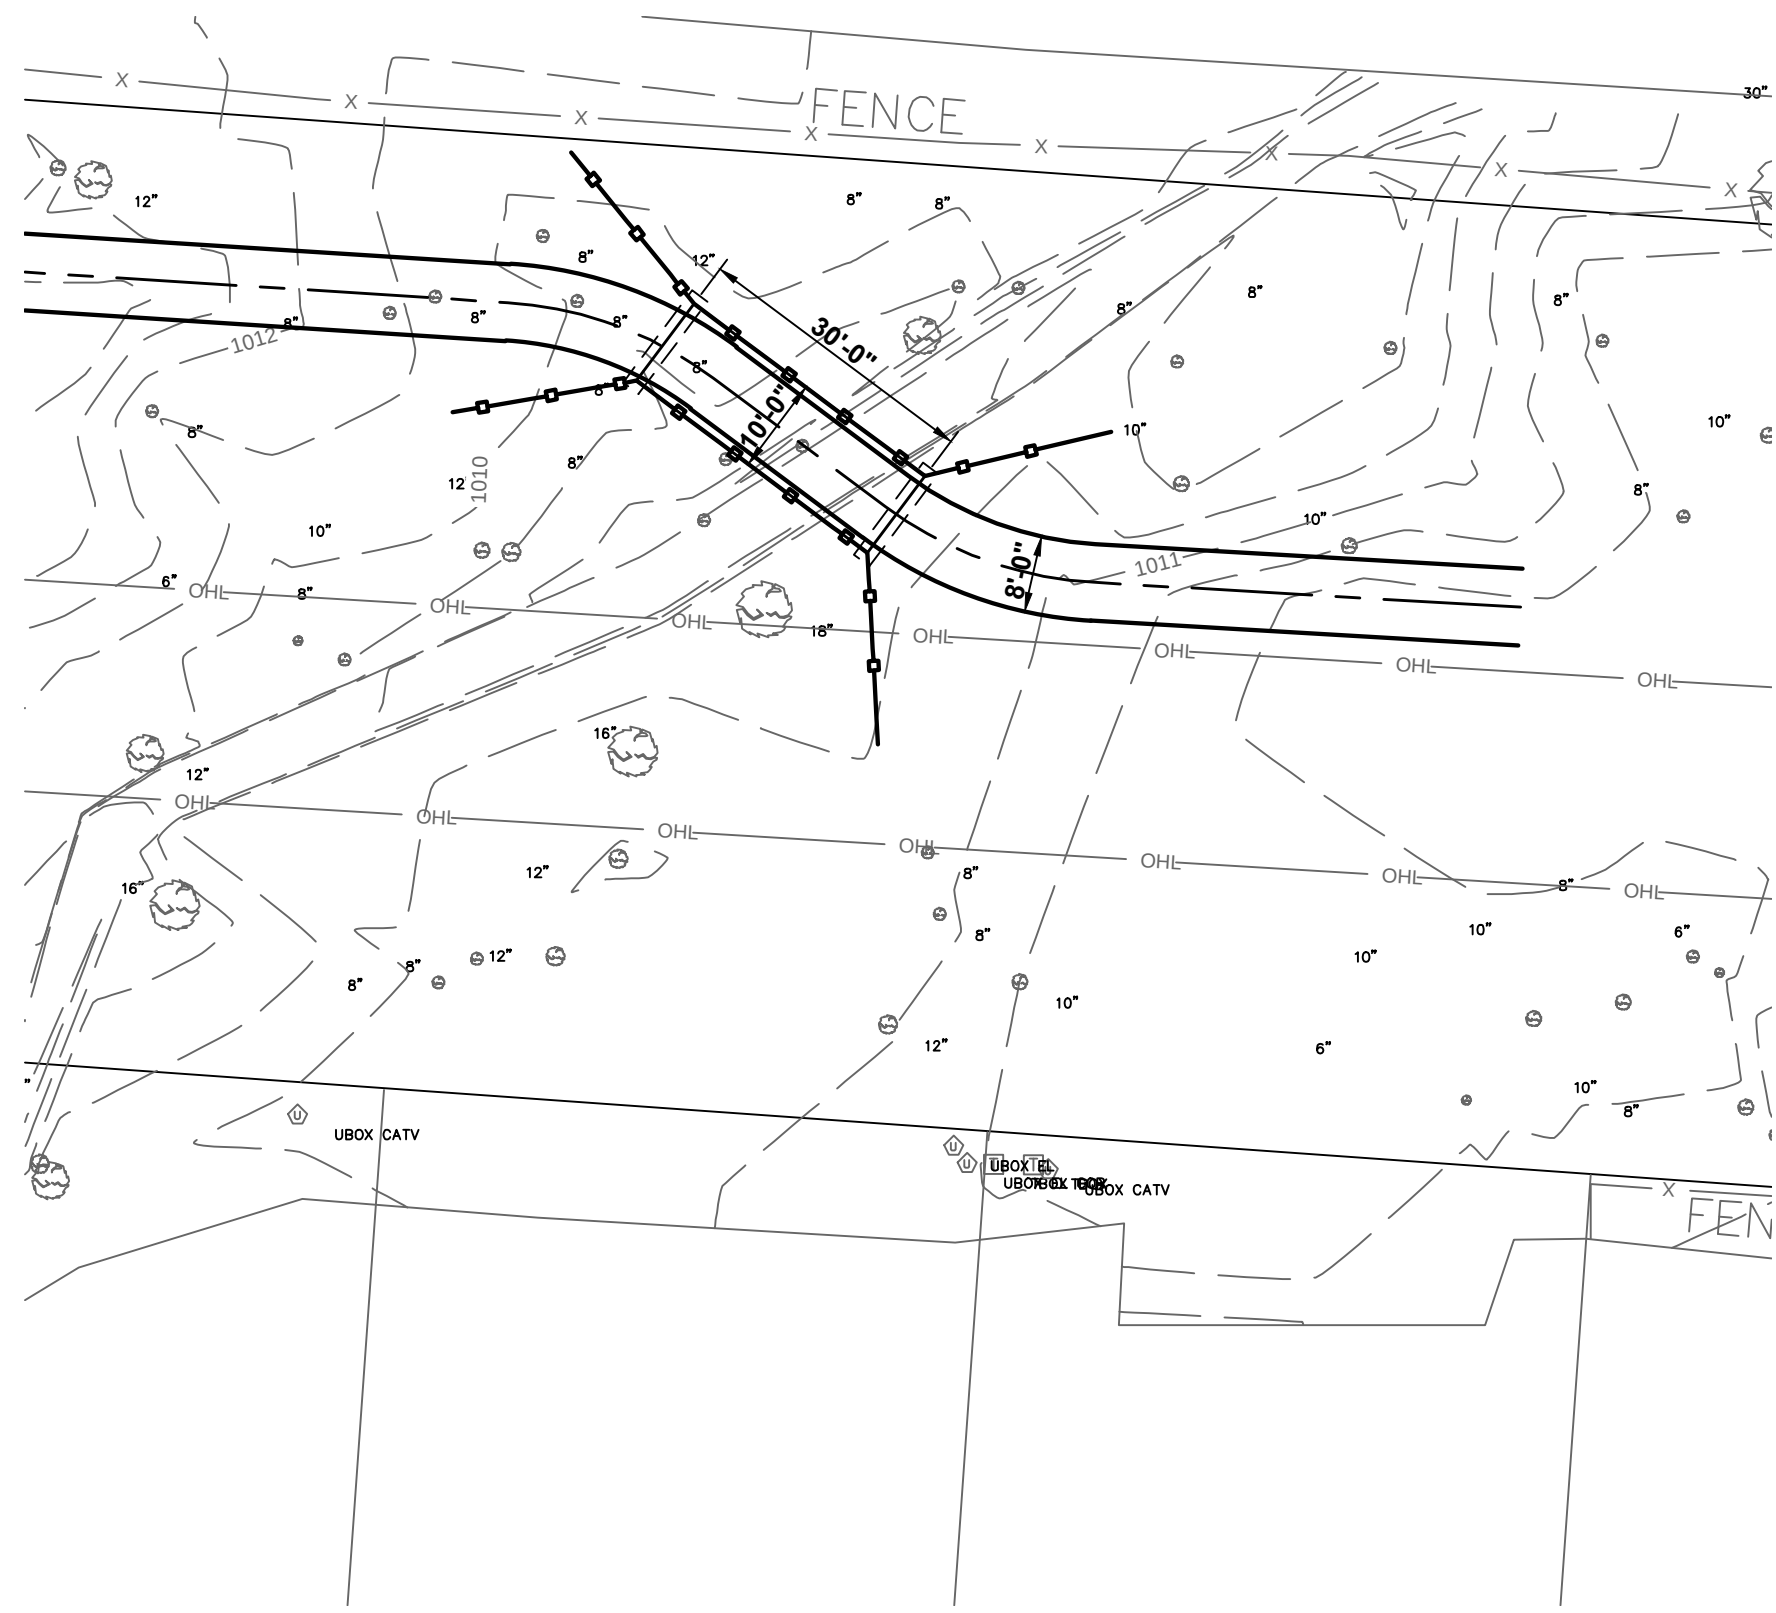
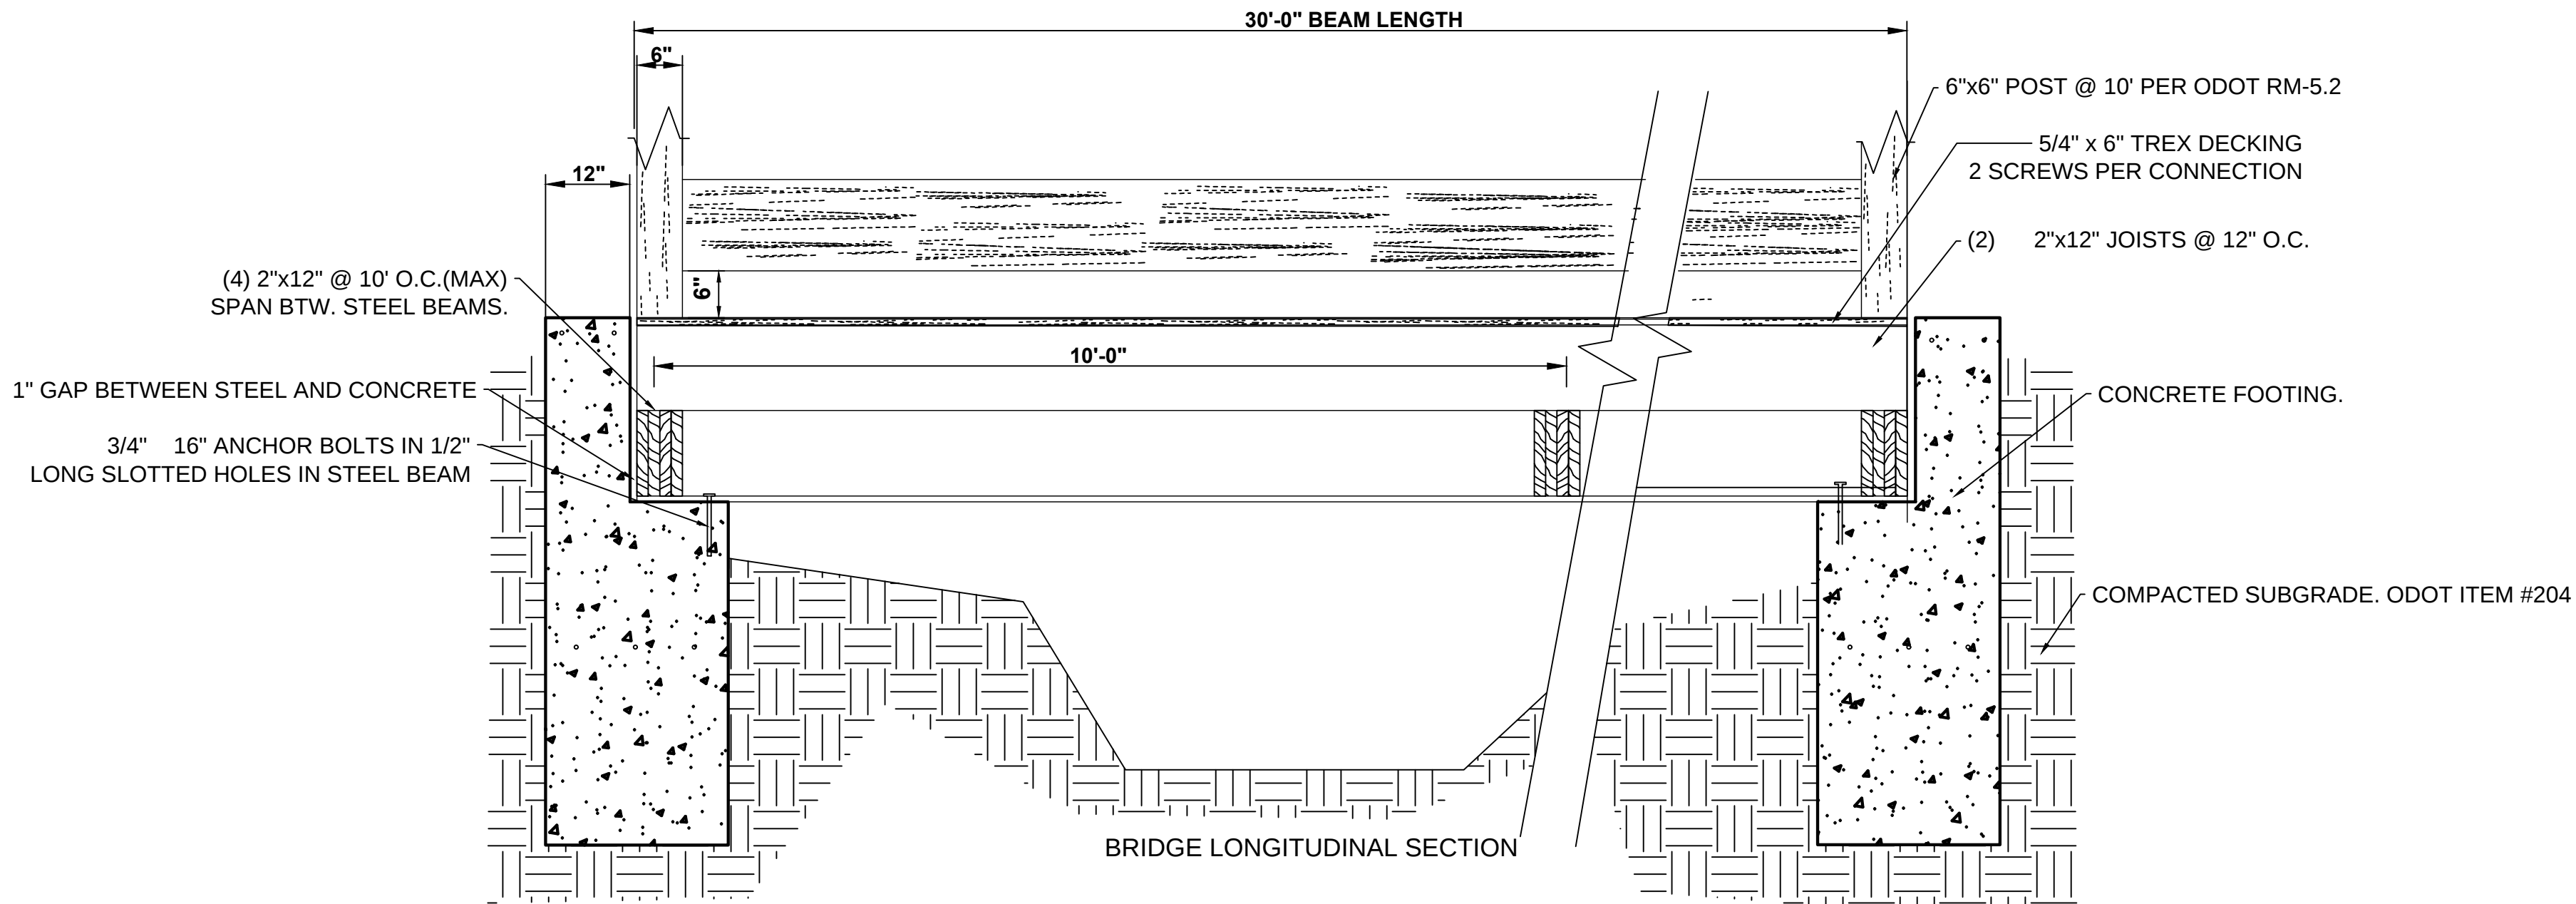
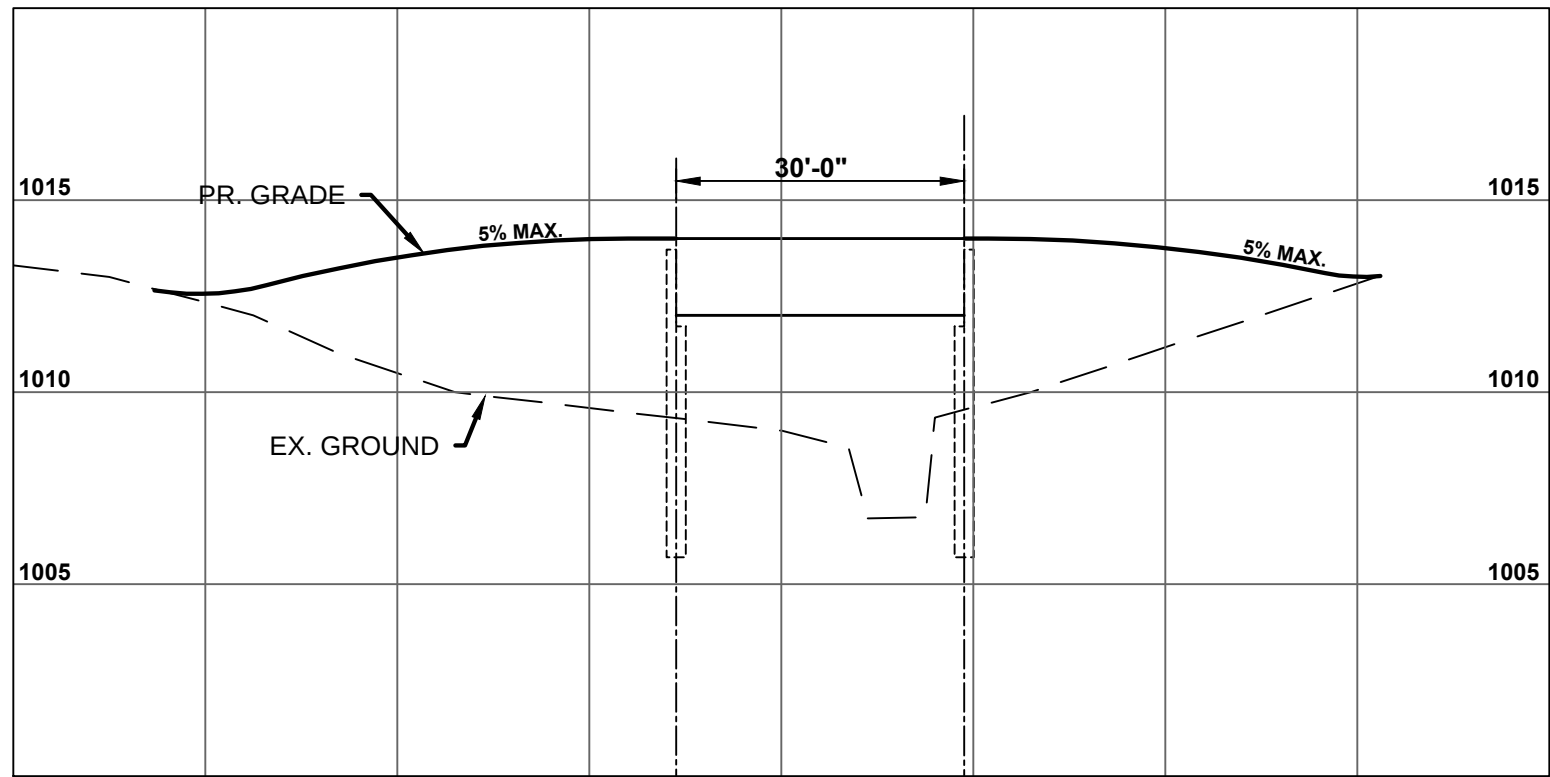


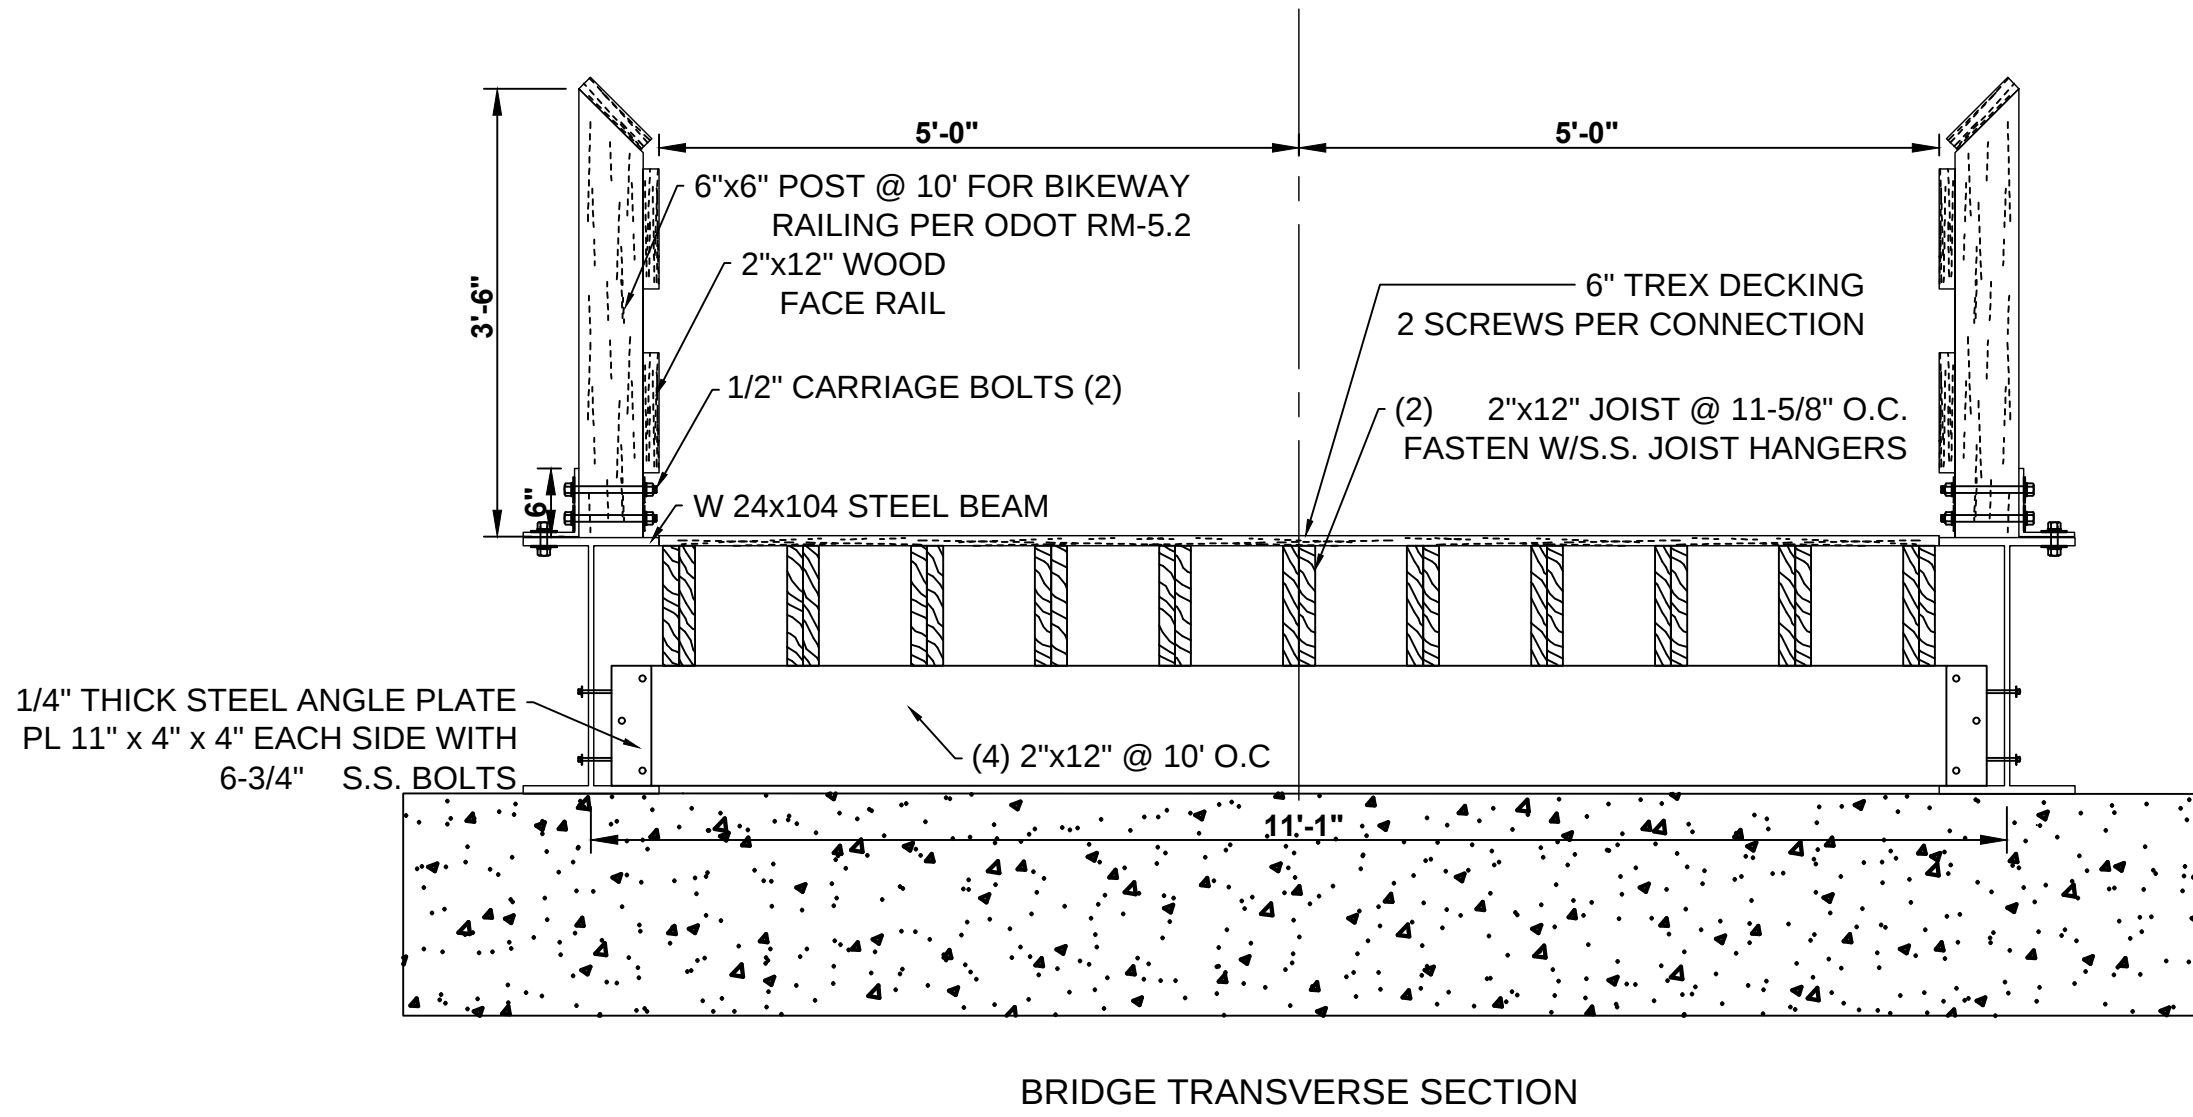

KORDA
Korda/Nemeth Engineering, Inc - Consulting Engineers
1650 Watermark Drive, Suite 200 - Columbus, Ohio 43215-7010
TEL 614-487-1650 - FAX 614-487-8961 - WEB www.korda.com

DATE	CHANGE DESCRIPTION

WEST LICKING FIRE DISTRICT
FIRE STATION 404
8070 TAYLOR ROAD SW
REYNOLDSBURG, OHIO 43068
FOR
WEST LICKING JOINT FIRE DISTRICT

MOODY ENGINEERING
300 SPRUCE STREET
SUITE 200
COLUMBUS, OHIO 43215
P: 614 280 8999
MOODY-ENG.COM

DRAWING TITLE:
PRELIMINARY BRIDGE PLAN

PROGRESS DRAWING NOT FOR CONSTRUCTION	6/21/2023
	DRAWN BY: _ATL_ CHECKED BY: _BMV_
	PROJ. #23-0418
	B100 PRELIMINARY DESIGN