



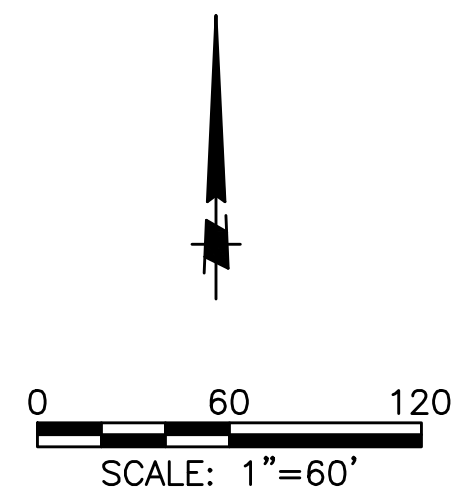

DATE	CHANGE DESCRIPTION

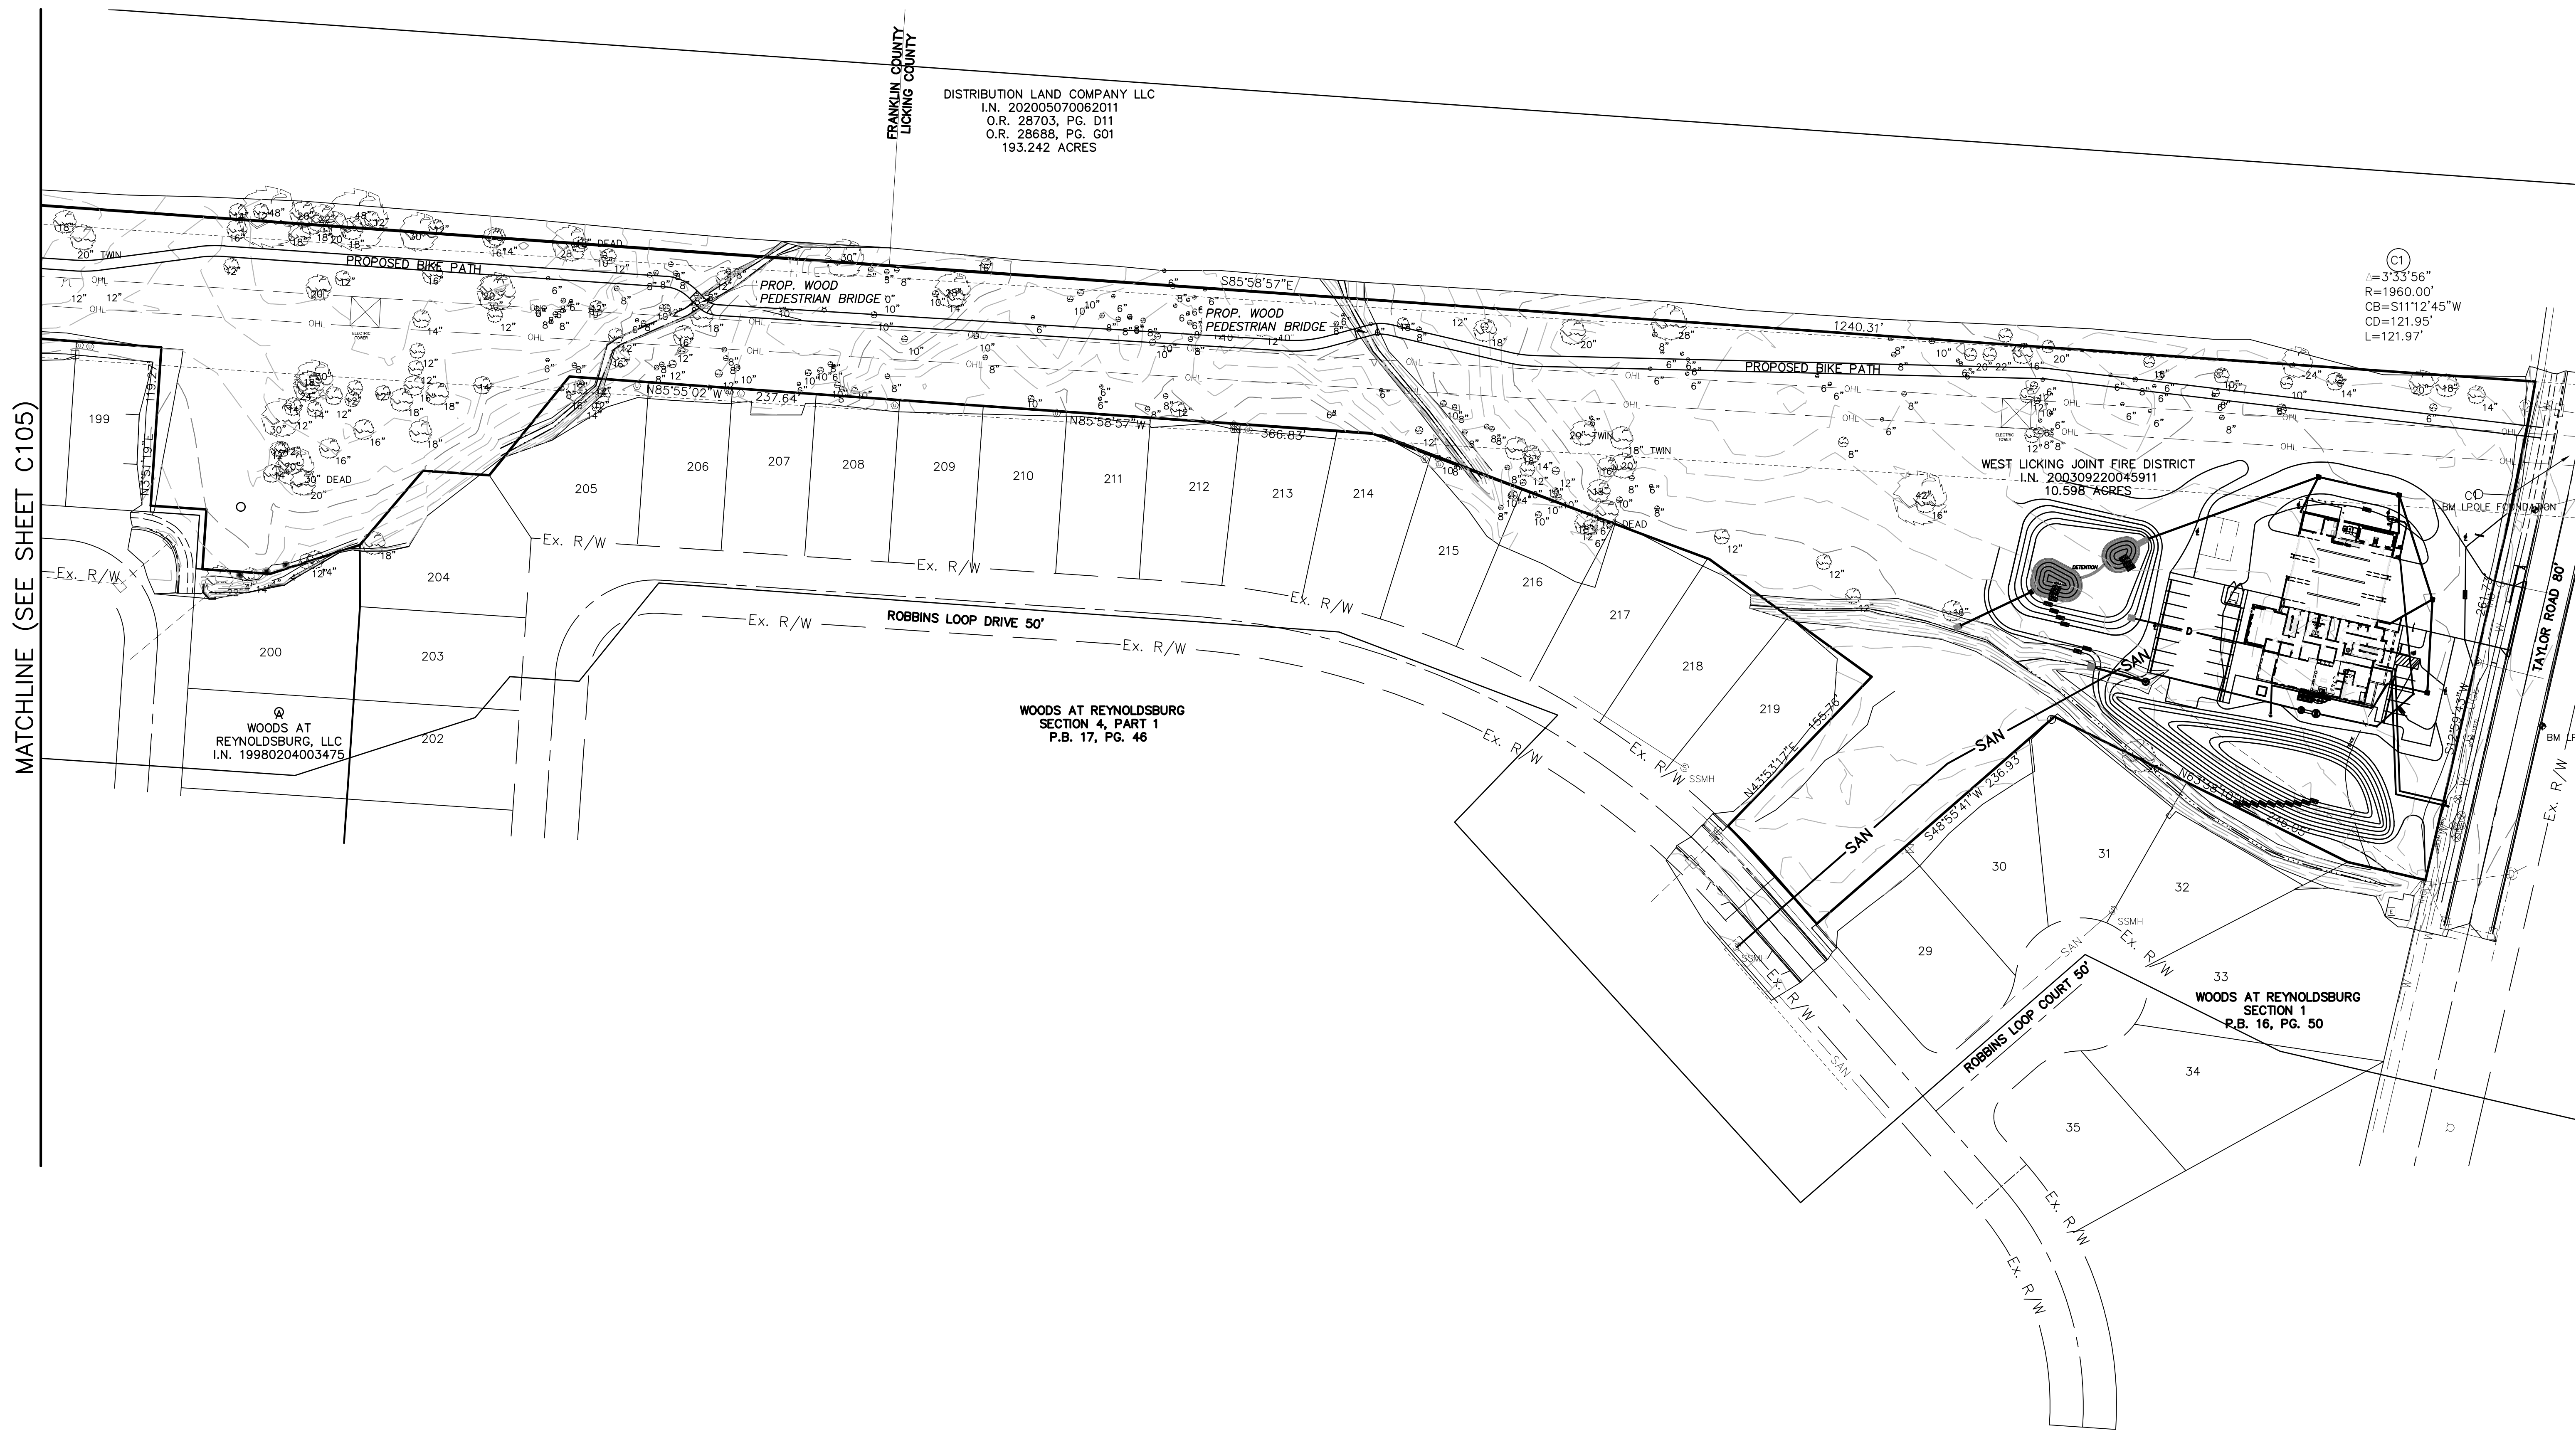

FIRE STATION 404
8070 TAYLOR ROAD SW
REYNOLDSBURG, OHIO 43068
FOR
WEST LICKING JOINT FIRE DISTRICT



300 SPRUCE STREET
SUITE 200
COLUMBUS, OHIO 43215
P: 614 280 8999
MOODY-ENG.COM

DRAWING TITLE:
OVERALL SITE LAYOUT PLAN

PROGRESS DRAWING NOT FOR CONSTRUCTION	08/01/2022	
	DRAWN BY: GAD	CHECKED BY: MSL
	21002	
	C106	
	Bid Set	